




28 ANCHORAGE DETAIL
A.13 / SCALE: 1"=1'-0"

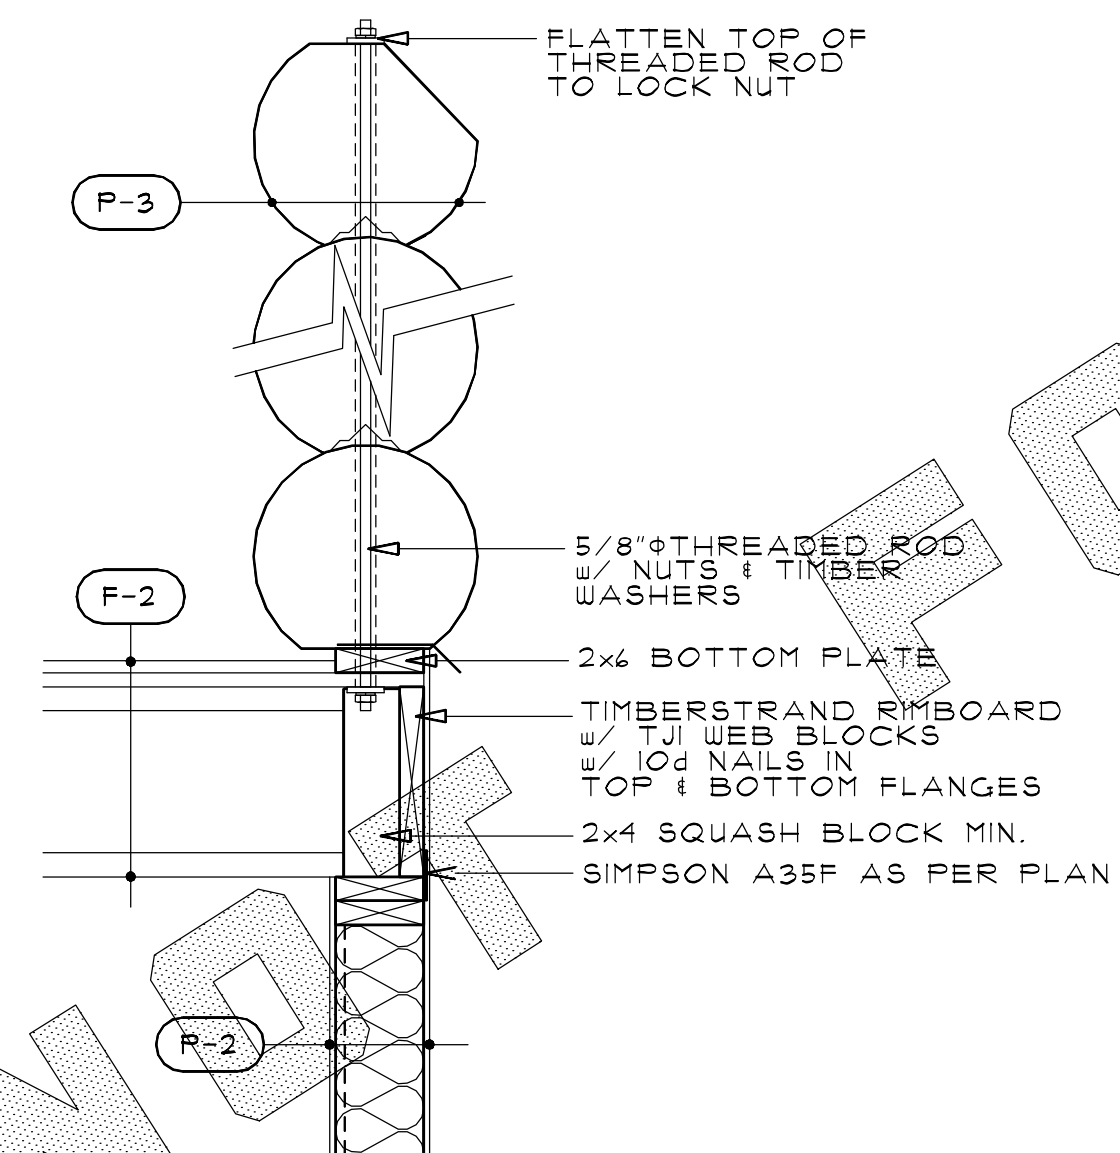

29 THROUGH BOLT DETAIL
A.13 / SCALE: 1"=1'-0"

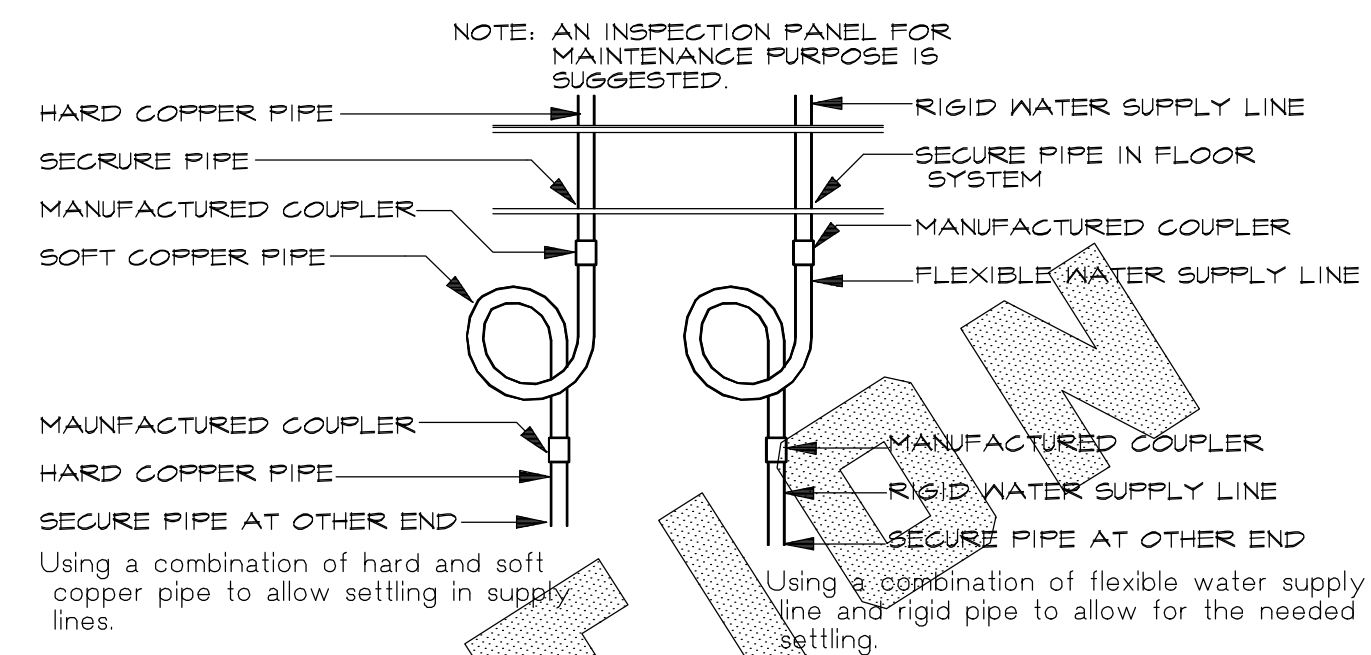

30 PLUMBING SETTLING DETAIL
A.13 / N.T.S.

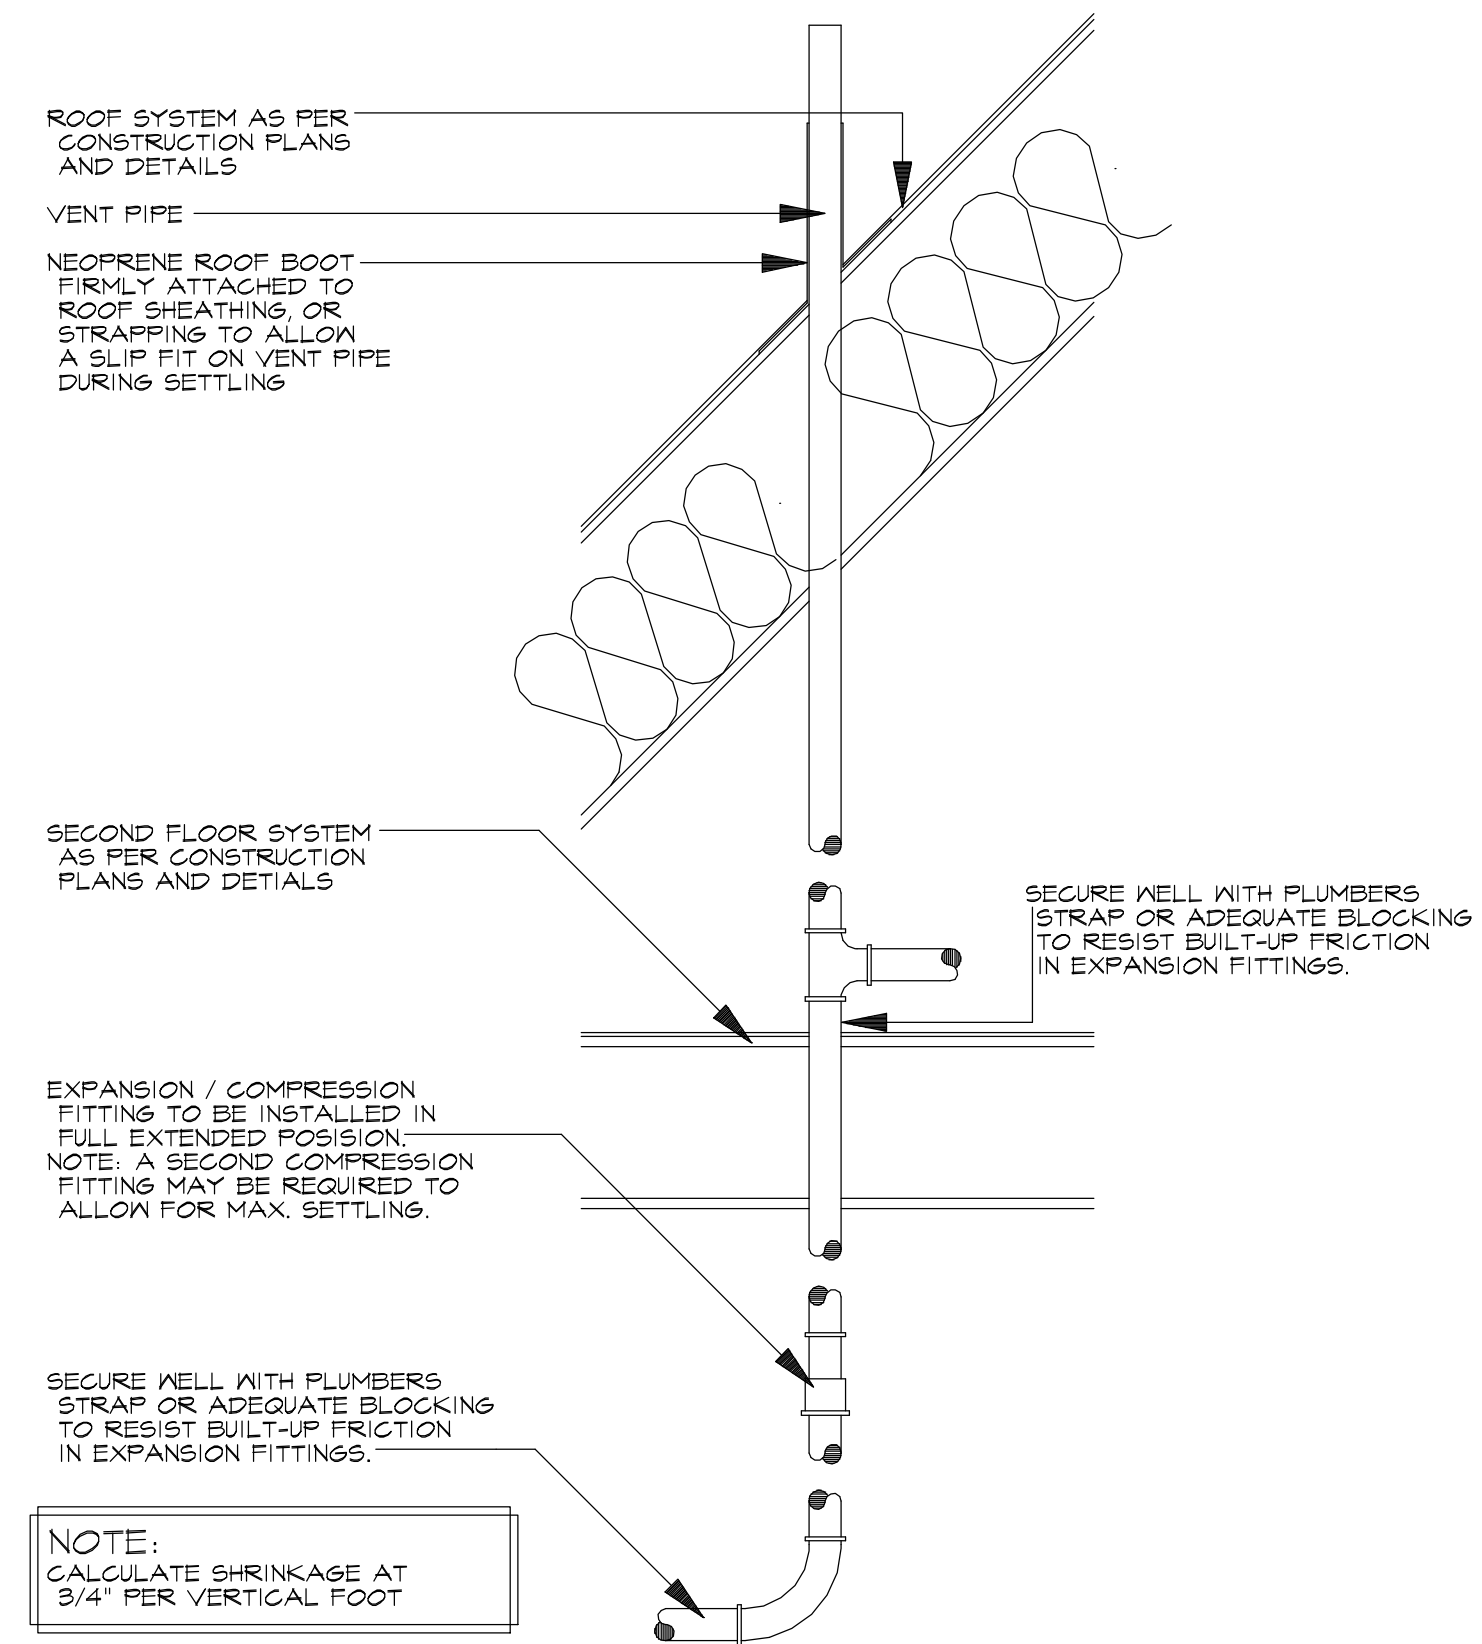


31 PLUMBING SHRINKAGE DETAIL
A.13 / N.T.S.

ISSUED FOR PERMIT	
NO.	DATE
1	4 MAR 2003
2	17 JUNE 2003
3	
4	
5	

The Log Connection
101-208 Ellis St
Penticton, BC
V2A 4L6
Phone: (250) 770-9031
Toll Free 1-888-207-0210
E-mail: logconnection@logconnection.com
www.logconnection.com

The Log Connection
Log Home Design Specialist

 

TYP. DETAILS
PAGE TITLE
AS NOTED
SCALE
NOV. 18 2002
DATE
ROBERT WOOD
DRAWN BY
STEVE HANCOCK
CHECKED BY

A.13